HOLE

2.5 ±0.05



© 2013 Essentra Components. All rights reserved. Registered in England, Company No. 547495.

Registered Office: Essentra plc

Langford Locks, Kidlington, Oxford, OX5 1HX

Condition of Sale can be found on our website: essentra.com.

Essentra Components does not warrant that the files will be error free and may create new versions ("Upgrades") at any time, which may correct such errors. Essentra Components has no obligation to notify you of such upgrades. Any upgraded file will be published to the website, when it becomes available.

You are not permitted to load any of the files on to a network server for the purposes of distribution to one or more other computer(s) on that network or to effect such distribution. Essentra Components shall not be liable for any loss or damage whatsoever or however caused, arising directly or indirectly from the use of the files.

# **UNCONTROLLED COPY**

STATUS

## APPROVED DRAWING

#### **UNLESS OTHERWISE STATED**


I	ALL DIME	ENSIO	NS IN	DO NOT SCALE		
١	LINEA	R TOLI	ERANC	THIRD ANGLE PROJECTION		
	SIZE 0-10 >10-30 >30-50	( <u>0</u> ) ±0.5 ±0.5 ±0.5	(0.0) ±0.15 ±0.20 ±0.30	(0.00) ±0.10 ±0.15 ±0.20		
	>50-30 >50-100 >100-200 >200-300	±0.5 ±0.8 ±1.5 ±2.0	±0.50 ±0.80 ±1.20	±0.25 ±0.40 ±0.80	ANGULAR TOLERANCE ±0.5 DEGREE UNSPECIFIED RADII 0.25mm DRAFT ANGLE 0.5 DEGREES	
ı	>300-500	±3.0	±2.00	±1.00	DIMENSIONS IN BRACKETS [ ] ARE	


>300-5 >500	00 ±3.0 ±5.0		±1.00 ±1.50	IN INCHES FOR R	BRACKETS [ ] ARE REFERENCE ONLY
CREATE DATE	15.10.2	2022		4:1	ORG. SCALE
ITEM CODE	100263	311		NYLON (	MATERIAL
LEGACY NUMBER	SLP-1-	38-0		NATURA	COLOUR / FINISH


TITLE:

**PUSH-IN RIVET** 

DWG. No. 10026311 SHEET ISSUE 1 of 2 1

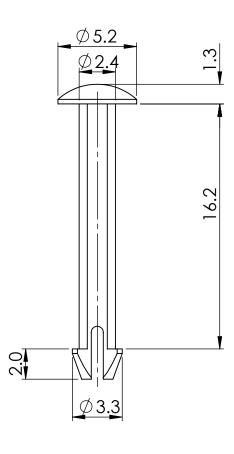

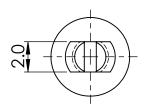

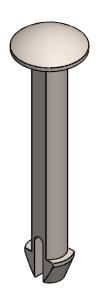

HOLE

0.098 ±0.002



© 2013 Essentra Components. All rights reserved. Registered in England, Company No. 547495.

Registered Office: Essentra plc

Langford Locks, Kidlington, Oxford, OX5 1HX

Condition of Sale can be found on our website: essentra.com.

Essentra Components does not warrant that the files will be error free and may create new versions ("Upgrades") at any time, which may correct such errors. Essentra Components has no obligation to notify you of such upgrades. Any upgraded file will be published to the website, when it becomes available.

You are not permitted to load any of the files on to a network server for the purposes of distribution to one or more other computer(s) on that network or to effect such distribution. Essentra Components shall not be liable for any loss or damage whatsoever or however caused, arising directly or indirectly from the use of the files.

# **UNCONTROLLED COPY**

STATU

## APPROVED DRAWING

#### **UNLESS OTHERWISE STATED**

ALL DIMEN	DO NOT SCALE				
LINEA	THIRD ANGLE PROJECTIO				
SIZE	(0.00)	(0.000)	(0.0000)		
0 - 0.394	±0.020	±0.006	±0.004	( <del>(</del> <del>(</del> <del>(</del> <del>(</del> ) <del>)</del> ) <del>(</del>	
>0.394 - 1.181	±0.020	±0.008	±0.006		
>1.181 - 1.969	±0.020	±0.012	±0.008		
>1.969 - 3.937	±0.031	±0.020	±0.010	ANGULAR TOLERANCE	
>3.937 - 7.874	±0.059	±0.031	±0.016	±0.5 DEGREES UNSPECIFIED RADII 0.010 inc	
>7.874 - 11.811	±0.079	±0.047	±0.031	DRAFT ANGLE 0.5 DEGREES DIMENSIONS IN BRACKETS [	
>11.811 - 19.685	±0.118	±0.079	±0.039	ARE IN INCHES FOR	
>19.685	±0.197	±0.118	±0.059	REFERENCE ONLY	
CREATE DATE 1.5.10	.2022		5:1	ORG SCAI	
15.10	.2022		J. I		

TITLE:

ITEM CODE

10026311

SLP-1-638-01

**PUSH-IN RIVET** 

NYLON 6/6

NATURAL

MATERIA

COLOUF / FINISH

ISSUE

DWG. No. 10026311 SHEET 2 of 2

